





VILLATESTA®
ARCHITECTURE

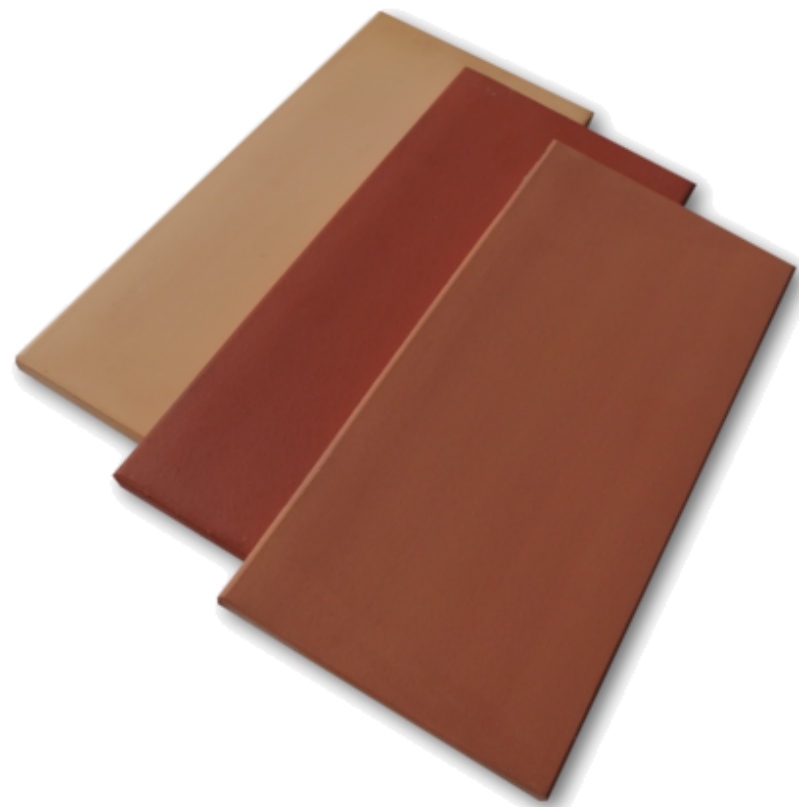

KERAMICKÉ STREŠNÉ DOSKY DETAILY

1. Detail keramickej strešnej dosky M 1:10

Keramická strešná doska na vodorovné trámy

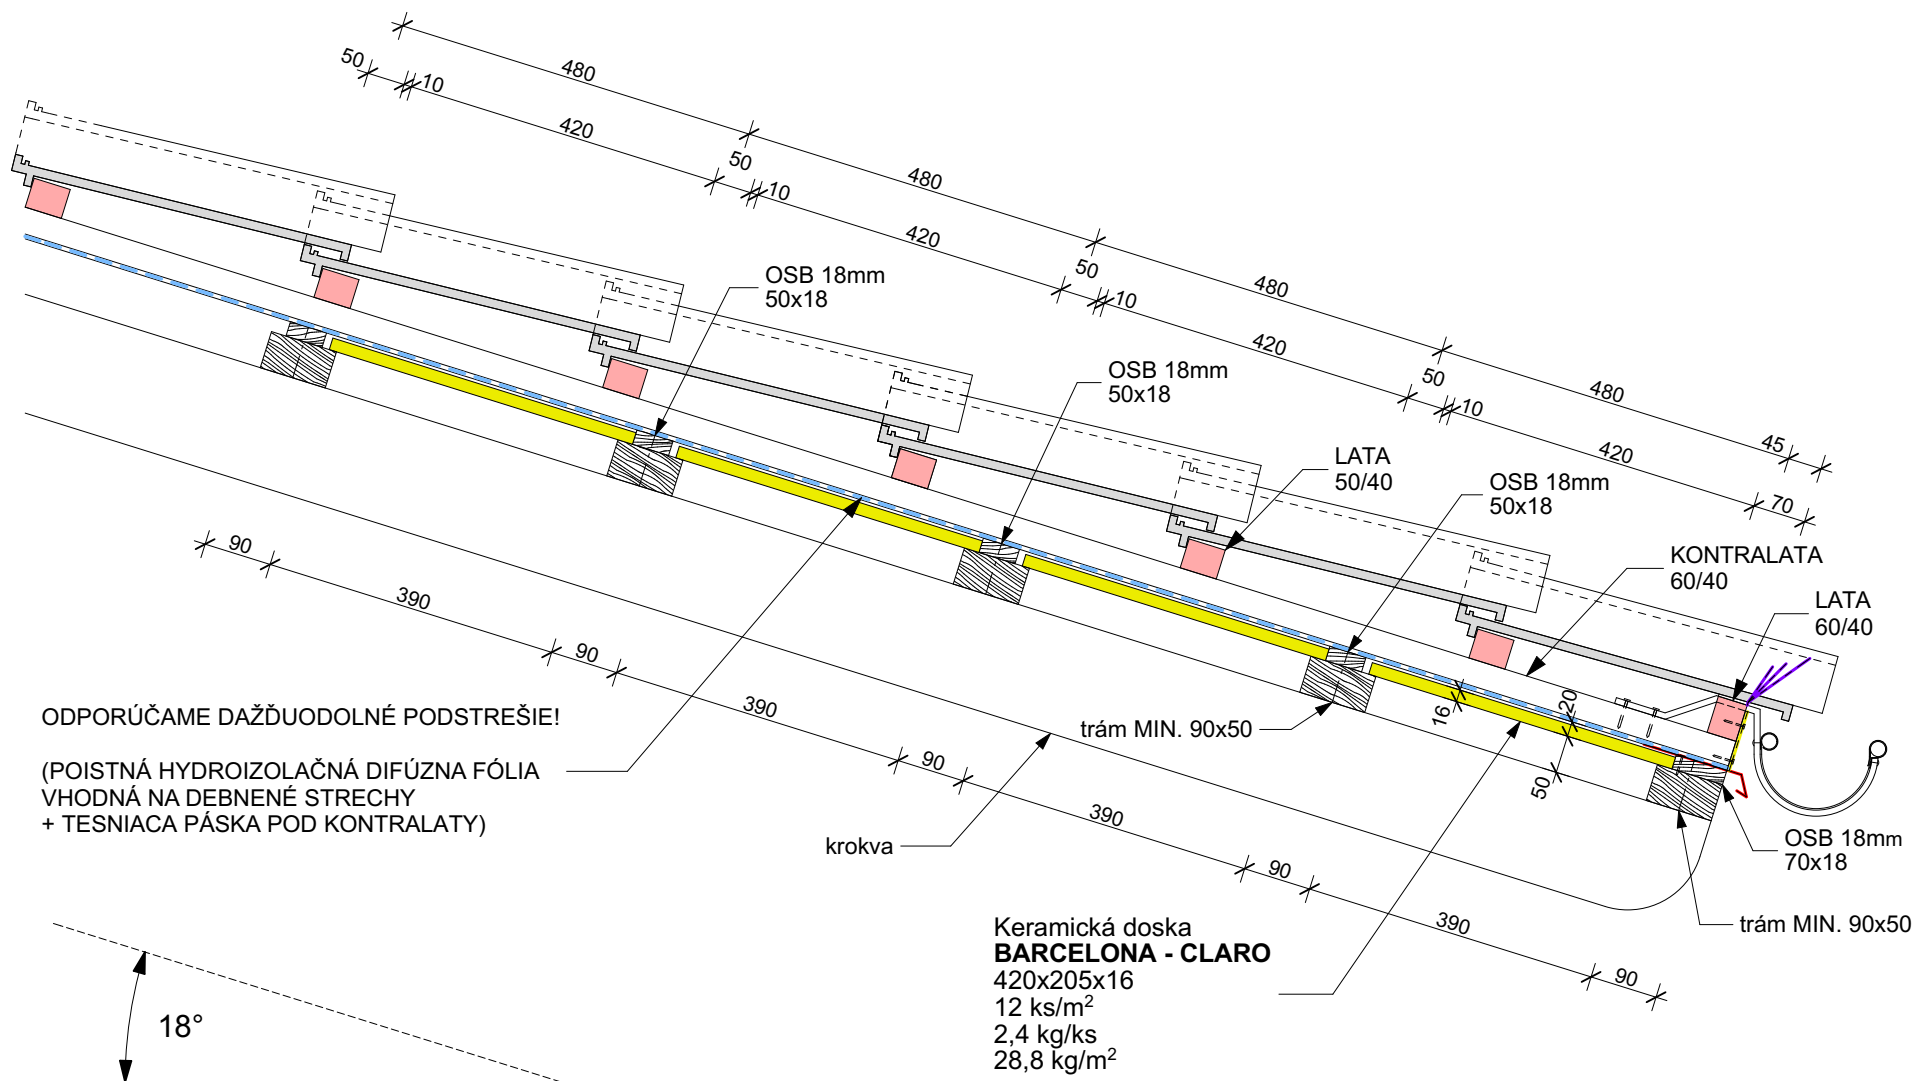


VILLATESTA[®]
 ARCHITECTURE

Adresa: Villatesta, s.r.o.
 ul. Slobody (areál Agrostavu), 945 01 Komárno
 Tel.: 0905 623 771 Office: 0917 346 223
 E-mail: info@villatesta.sk www.villatesta.sk

2. Detail keramické strešné dosky M 1:10

Keramické strešné dosky na stropné trámy

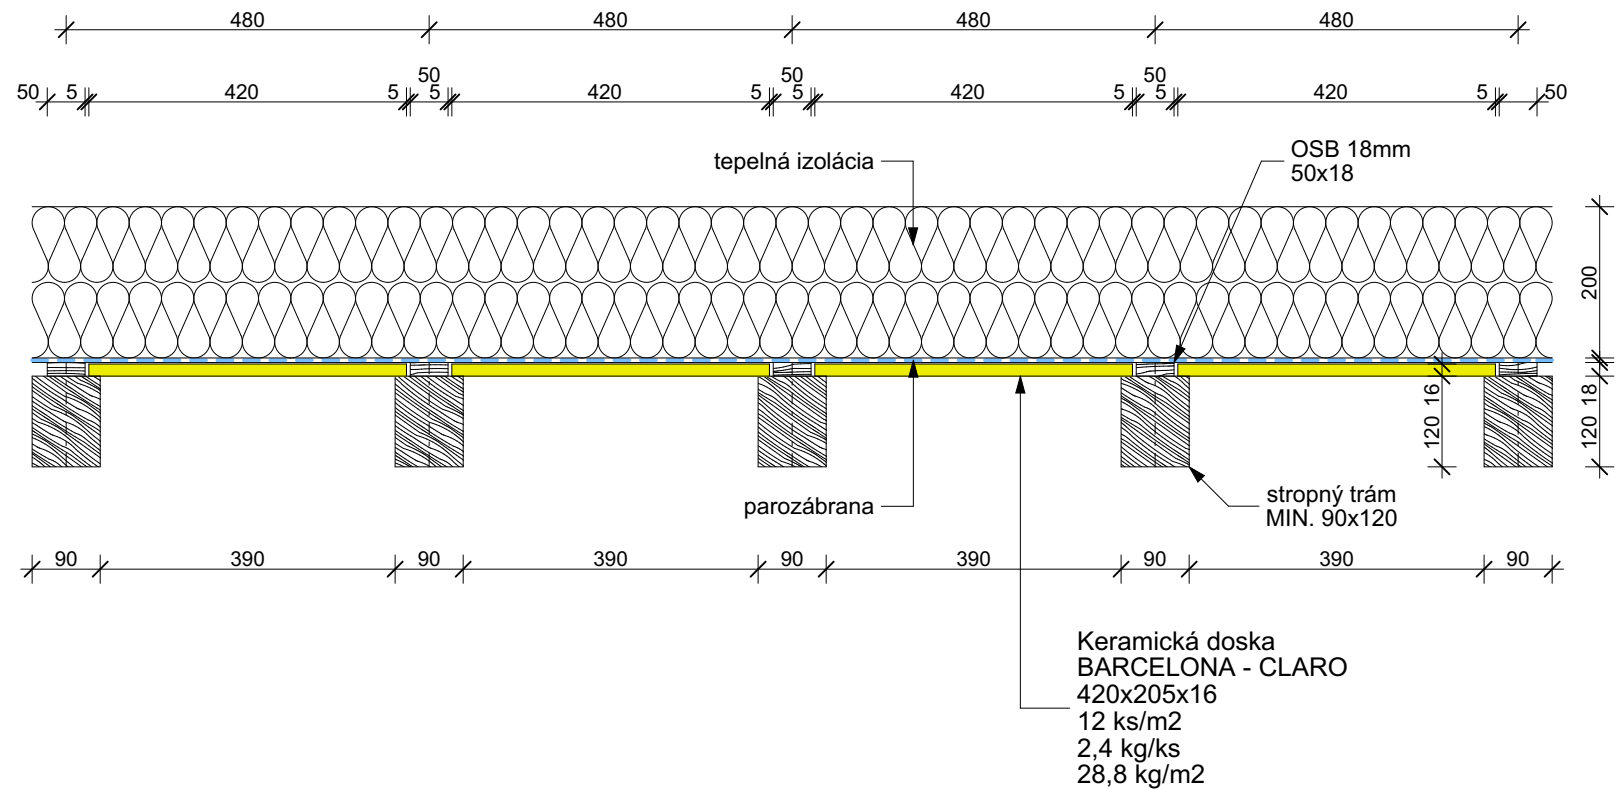

VILLATESTA[®]
ARCHITECTURE

Adresa: Villatesta, s.r.o.
ul. Slobody (areál Agrostavu), 945 01 Komárno
Tel.: 0905 623 771 Office: 0917 346 223
E-mail: info@villatesta.sk www.villatesta.sk

KERAMICKÉ STREŠNÉ DOSKY



VILLATESTA[®]
ARCHITECTURE

Adresa: Villatesta, s.r.o.
ul. Slobody (areál Agrostavu), 945 01 Komárno
Tel.: 0905 623 771 Office: 0917 346 223
E-mail: info@villatesta.sk www.villatesta.sk

KERAMICKÉ STREŠNÉ DOSKY



VILLATESTA[®]
ARCHITECTURE

Adresa: Villatesta, s.r.o.
ul. Slobody (areál Agrostavu), 945 01 Komárno
Tel.: 0905 623 771 Office: 0917 346 223
E-mail: info@villatesta.sk www.villatesta.sk